


WHEN METERS CAN NOT BE LOCATED IMMEDIATELY INSIDE THE RIGHT OF WAY THEY MAY BE LOCATED INSIDE THE PROPERTY LINE AS DIRECTED BY IRCDUS

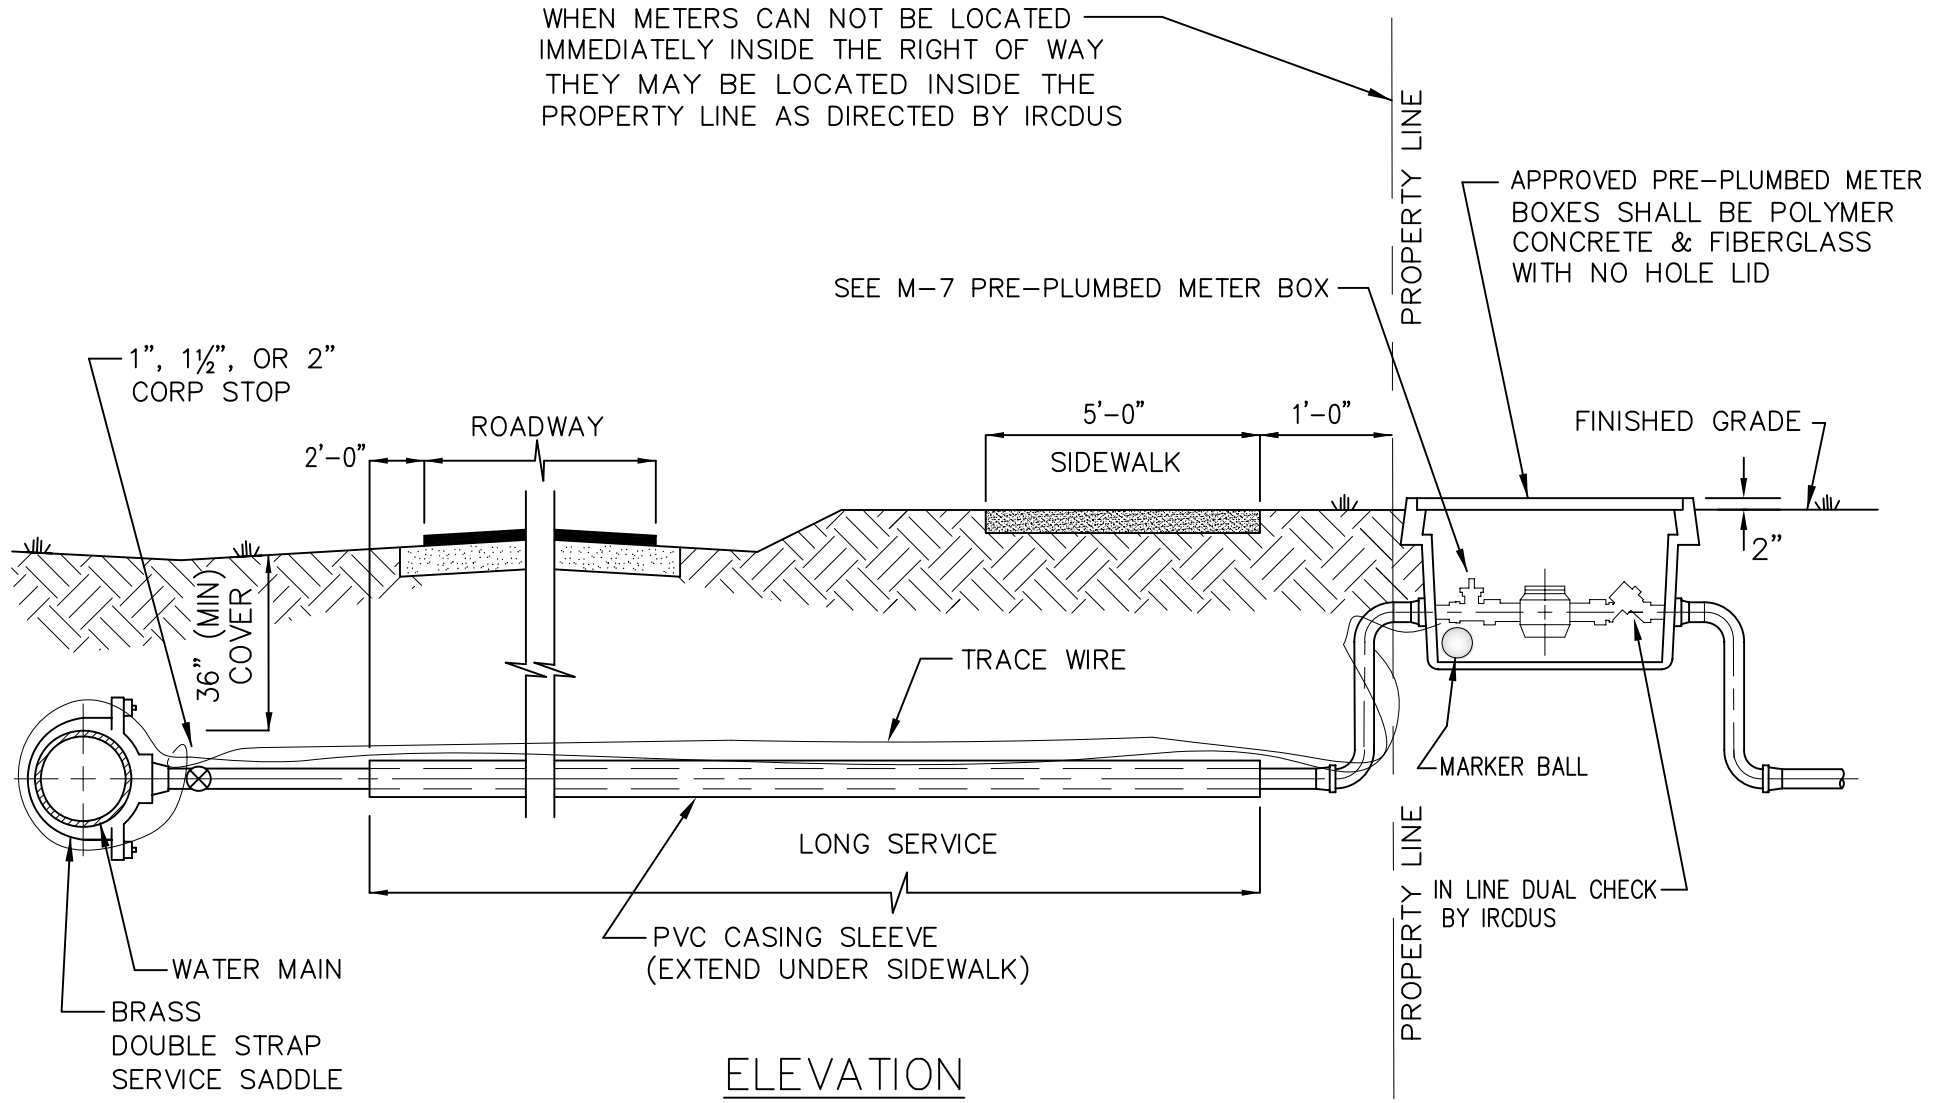

ELEVATION

MARCH 2014

-ART-

SEE NOTES
W-4

INDIAN RIVER COUNTY
DEPARTMENT OF
UTILITIES SERVICES



WATER SERVICE
(OUTSIDE OF RIGHT OF WAY)

DRAWING
NO.
W-5